



**EDO DESIGN &
CONSTRUCTION**

EDO Design & Construction have developed a reputation for our ability to deliver a bespoke construction, interior design and consulting service for commercial, retail and residential projects.

We provides full range of architectural services by our creative team of architects and designers with a craftsman spirit.

This selected portfolio represents a variety of our work to date.

**Verden**

Location: Hackney, London
Client: Verden
Status: Completed 2014
Design: Other Works
Contractor: EDO Design & Construction Ltd.

**Sushi Tetsu**

Location: Clerkenwell, London
Client: Tetsu
Status: Completed 2012
Design: EDO Design & Construction Ltd.
Contractor: EDO Design & Construction Ltd.

**Shiori**

Location: Bayswater, London

Client: Shiori

Status: Completed 2012

Concept design: Jonetsu creator

Technical design: EDO Design & Construction Ltd.

Contractor: EDO Design & Construction Ltd.



Dinings

Location: Marylebone, London

Client: Dinings & Co

Status: Completed 2007


Concept design: I YU

Technical design: EDO Design & Construction Ltd.


Contractor: EDO Design & Construction Ltd.

**Den**



Location: Kingscross, London
Client: Wazen Ltd
Status: Completed 2014
Design: EDO Design & Construction Ltd.
Contractor: EDO Design & Construction Ltd.

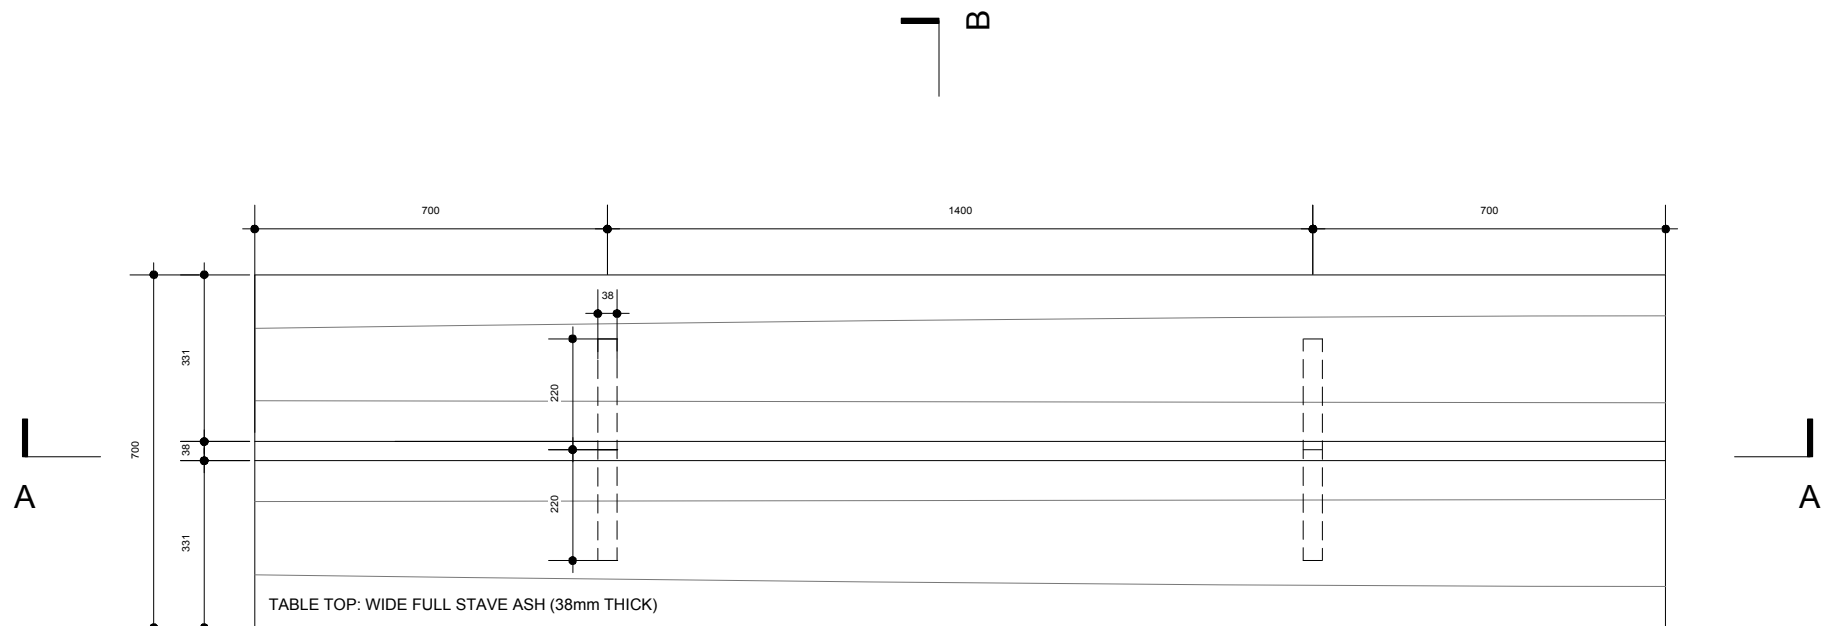


1 Plan
Scale: 1:15

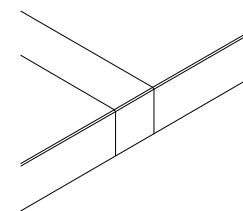

2 Elevation
Scale: 1:15

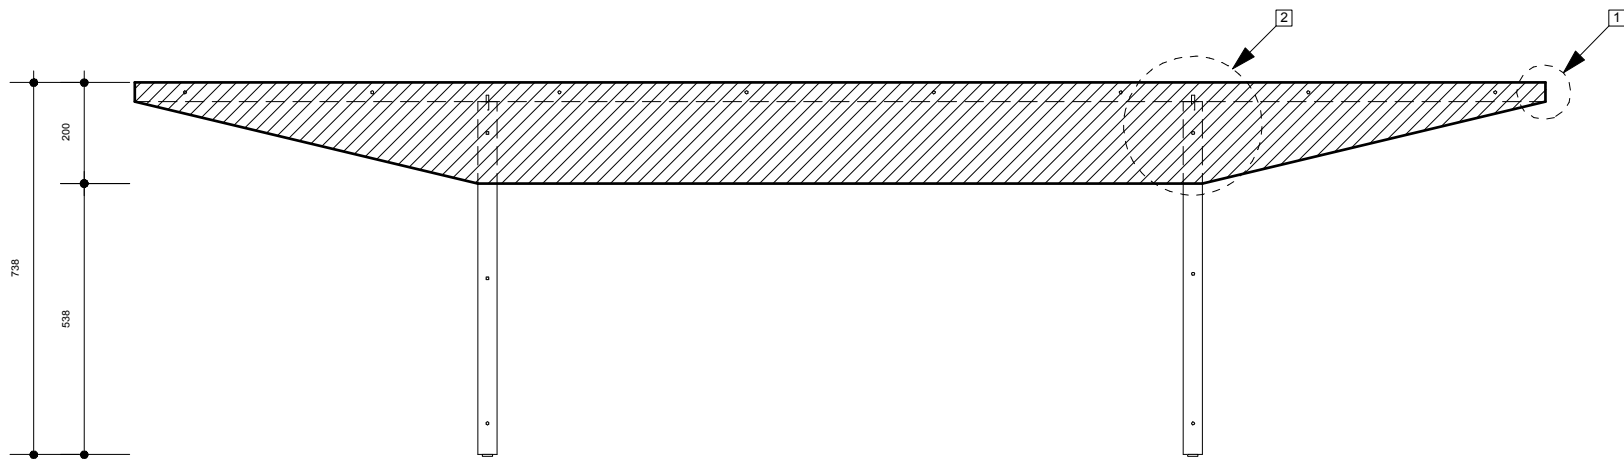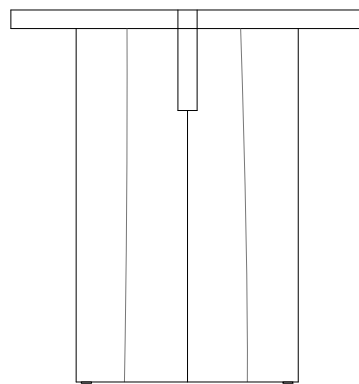

3 Section AA
Scale: 1:15

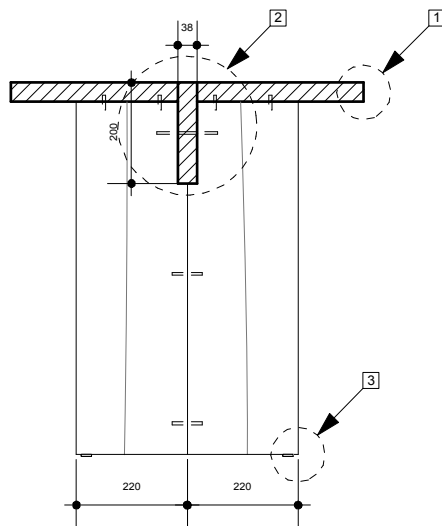

4 Section BB
Scale: 1:15

**Monocle Cafe**

Location: Marylebone, London

Client: Monocle

Status: Completed 2013


Concept design: Monocle

Technical design: EDO Design & Construction Ltd.


Contractor: EDO Design & Construction Ltd.

**Kioskafé**


Location: Paddington, London
Client: Monocle
Status: Completed 2015
Concept design: Monocle
Technical design: EDO Design & Construction Ltd.
Joinery: EDO Design & Construction Ltd.

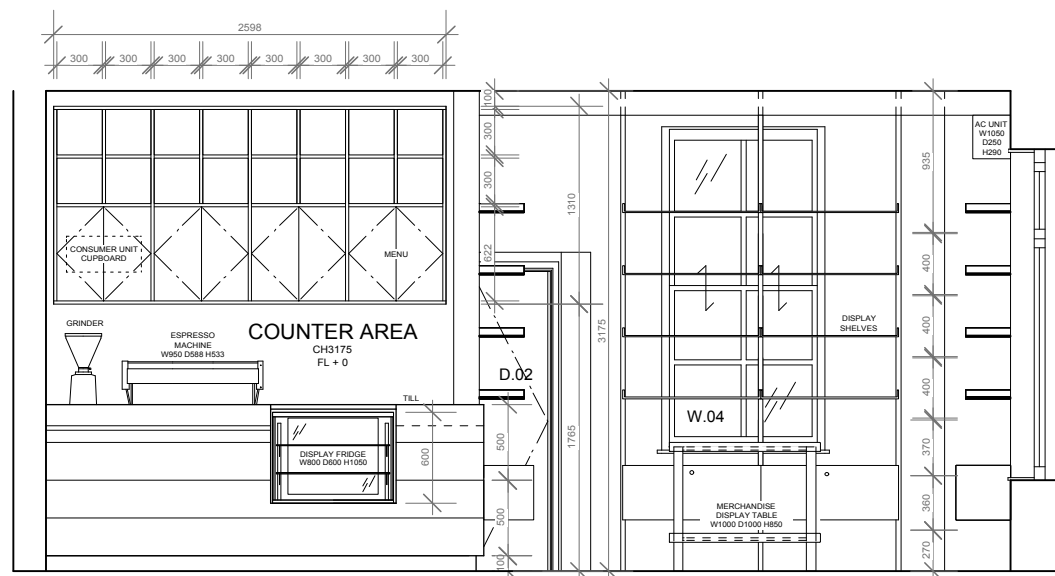


1 PROPOSED ELEVATION A
SCALE 1:50

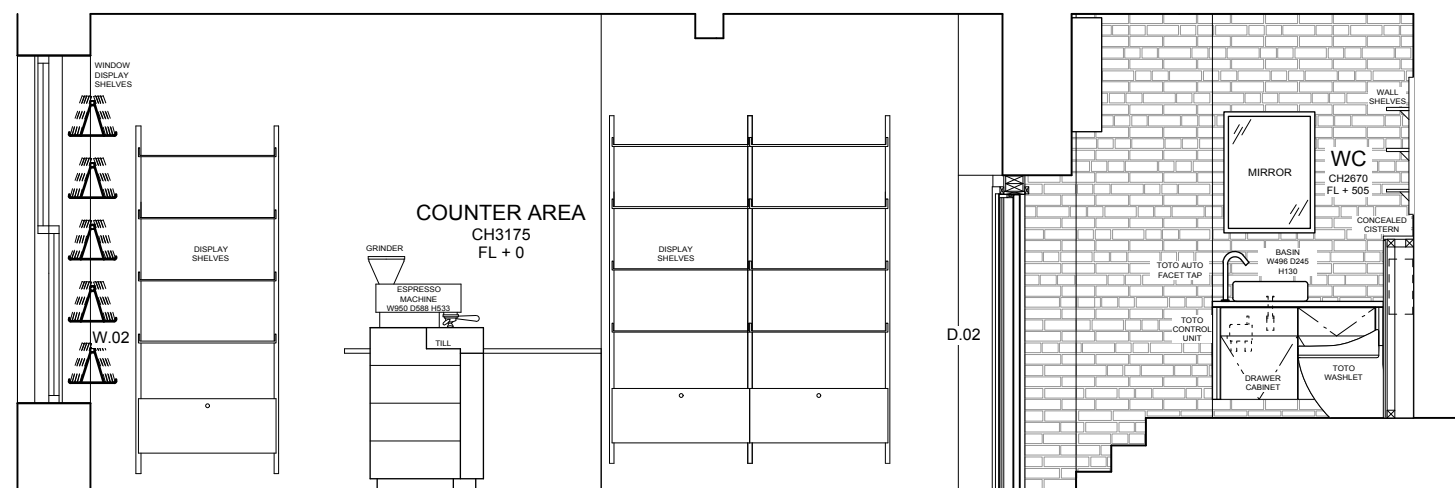


3 PROPOSED ELEVATION C
SCALE 1:50

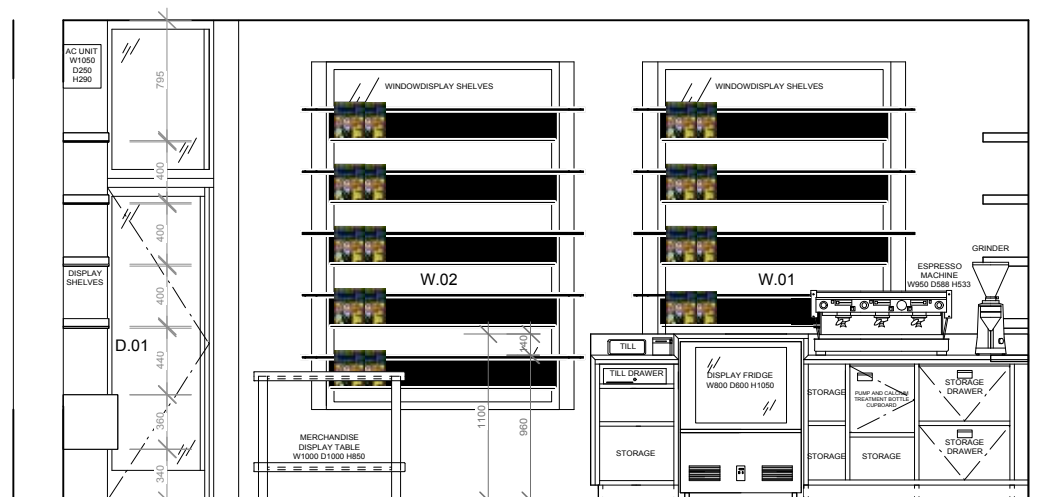


2 PROPOSED ELEVATION B
SCALE 1:50

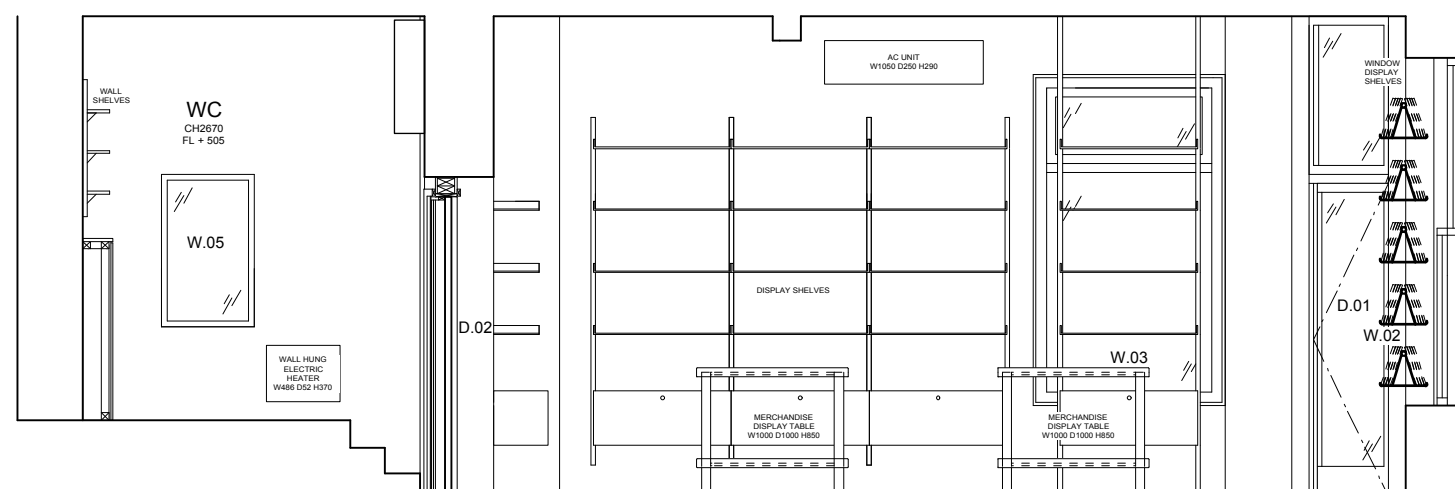


4 PROPOSED ELEVATION D
SCALE 1:50

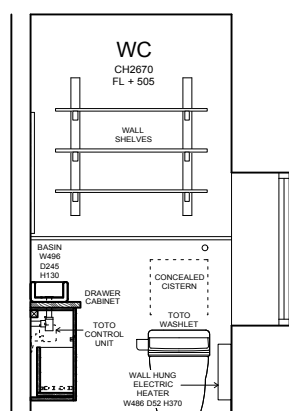

5 PROPOSED ELEVATION E
SCALE 1:50

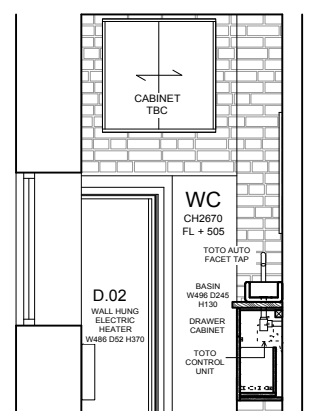

6 PROPOSED ELEVATION F
SCALE 1:50

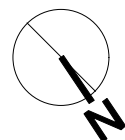

**Trunk Labs**

Location: Marylebone, London
Client: Trunk
Status: Completed 2013
Concept design: Trunk
Technical design: EDO Design & Construction Ltd.
Contractor: EDO Design & Construction Ltd.

**Sacai at Selfridges London**

Location: Bond street, London

Client: Sacai

Status: Completed 2015

Design: Sacai

Contractor: EDO Design & Construction Ltd.

**Hayato London**

Location: Covent garden, London
Client: Hayato beside International Inc
Status: Completed 2008
Design: EDO Design & Construction Ltd.
Contractor: EDO Design & Construction Ltd.

**House F**

Location: North Finchley, London
Client: Private
Status: Completed 2015
Design: EDO Design & Construction Ltd.
Contractor: EDO Design & Construction Ltd.

**House I**

Location: Highgate, London
Client: Private
Status: Completed 2009
Design: EDO Design & Construction Ltd.
Contractor: EDO Design & Construction Ltd.

**House H**

Location: Hackney, London
Client: Private
Status: Completed 2014
Design: Charles Mellersh design studio
Contractor: EDO Design & Construction Ltd.

**House A**

Location: Gerrards Cross, Buckinghamshire
Client: Private
Status: Completed 2013
Design: EDO Design & Construction Ltd.
Contractor: EDO Design & Construction Ltd.

EDO Design & Construction Ltd.
2 Highwood Avenue, London, N12 8QP

Email: info@edoconstruction.com
Tel: 020 8445 1166
<http://www.edoconstruction.com/>